



PLAN  
SCALE 1:100

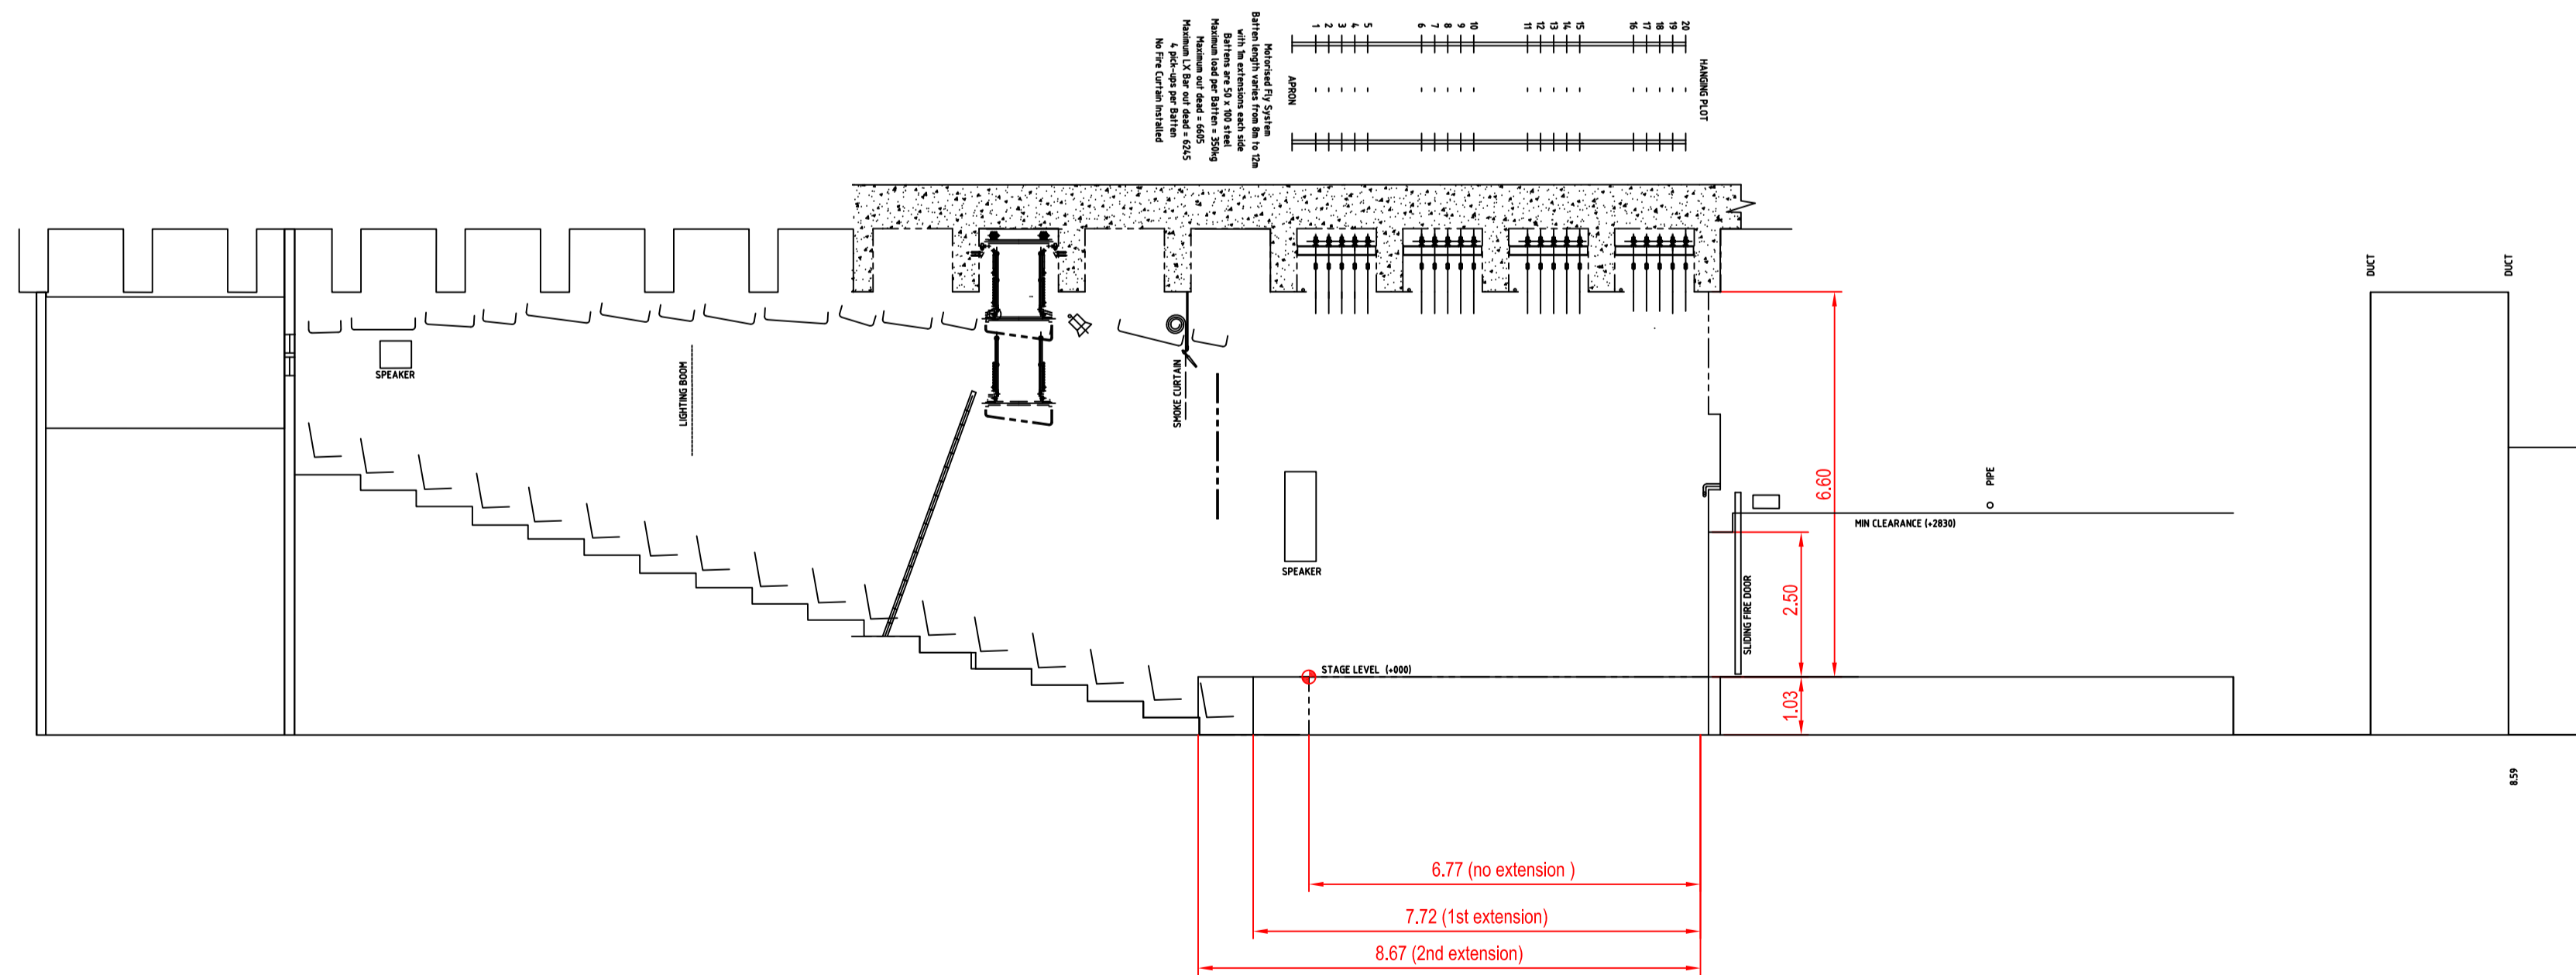

SECTION @ CENTRELINE  
SCALE 1:100

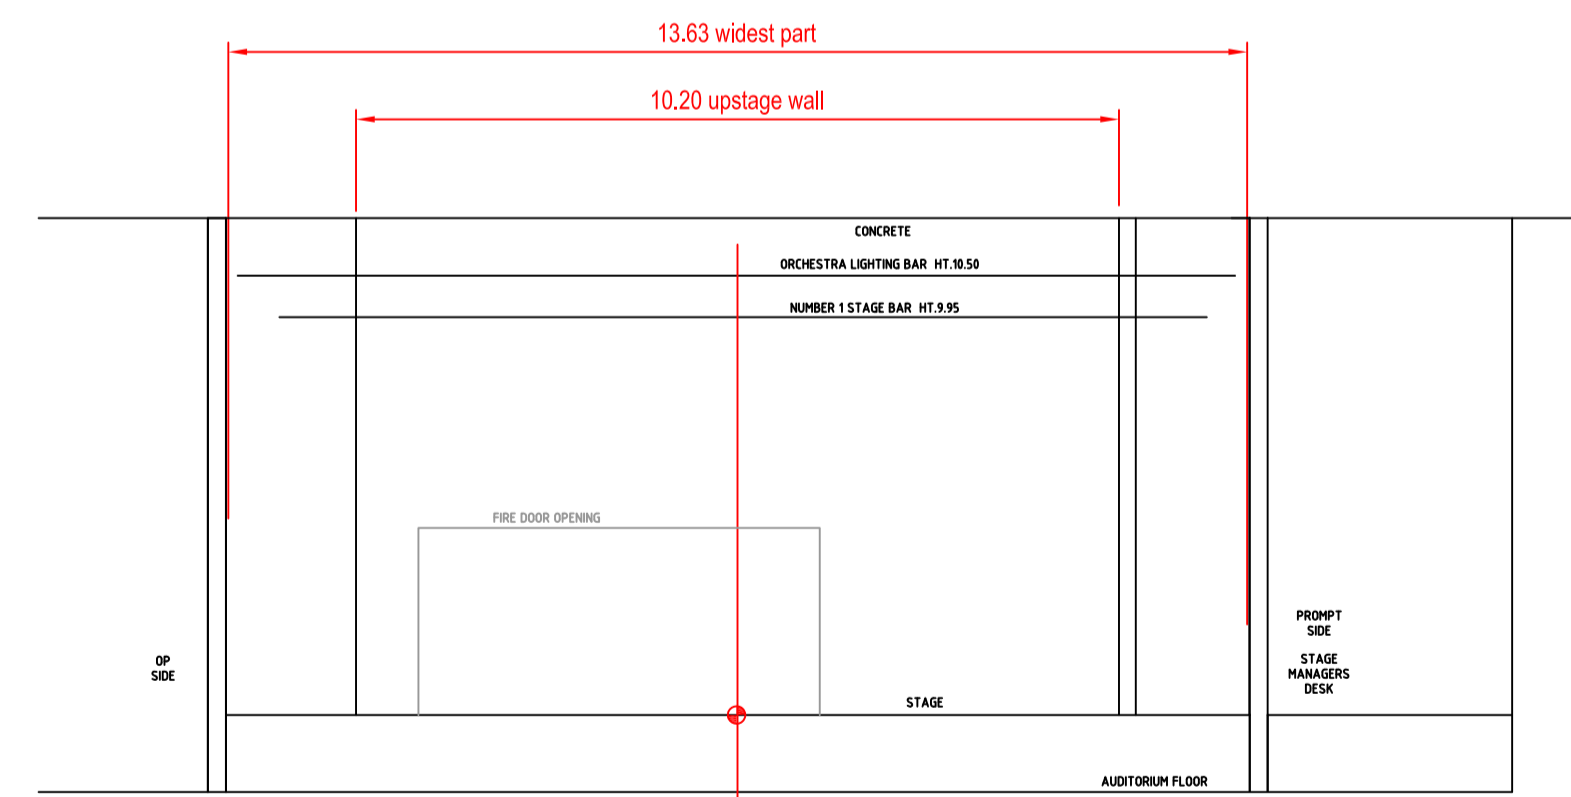

STAGE ELEVATION  
SCALE 1:100



1:100

INTELLECTUAL PROPERTY: Sydney Opera House Trust may hold the Intellectual property rights associated with the image and/or software file transferred. This information shall be considered copyright except for the sole purpose of assisting the person or organisation named in this transfer by performing tasks associated with the nominated project. This image and/or software file and associated or derived information shall not be used for other purposes or transferred to others without the permission of Sydney Opera House Trust. October 2009. ©

VENUE : PLAYHOUSE  
CONTENT : PLAN SECTION ELEVATIONS  
DATE : 10.2009

