




NORTH-SOUTH SECTION

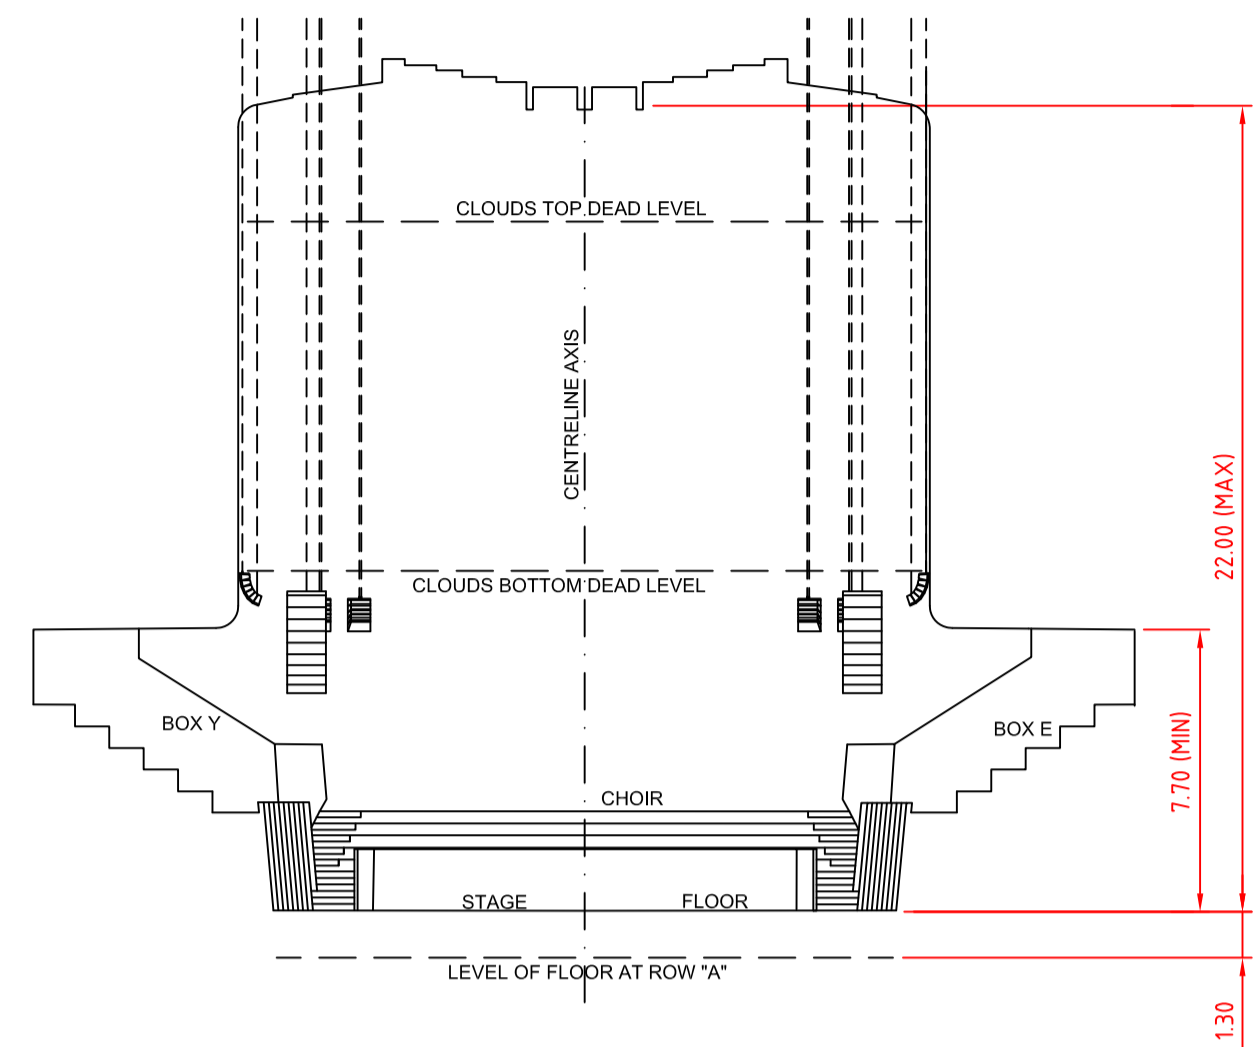


EAST-WEST SECTION

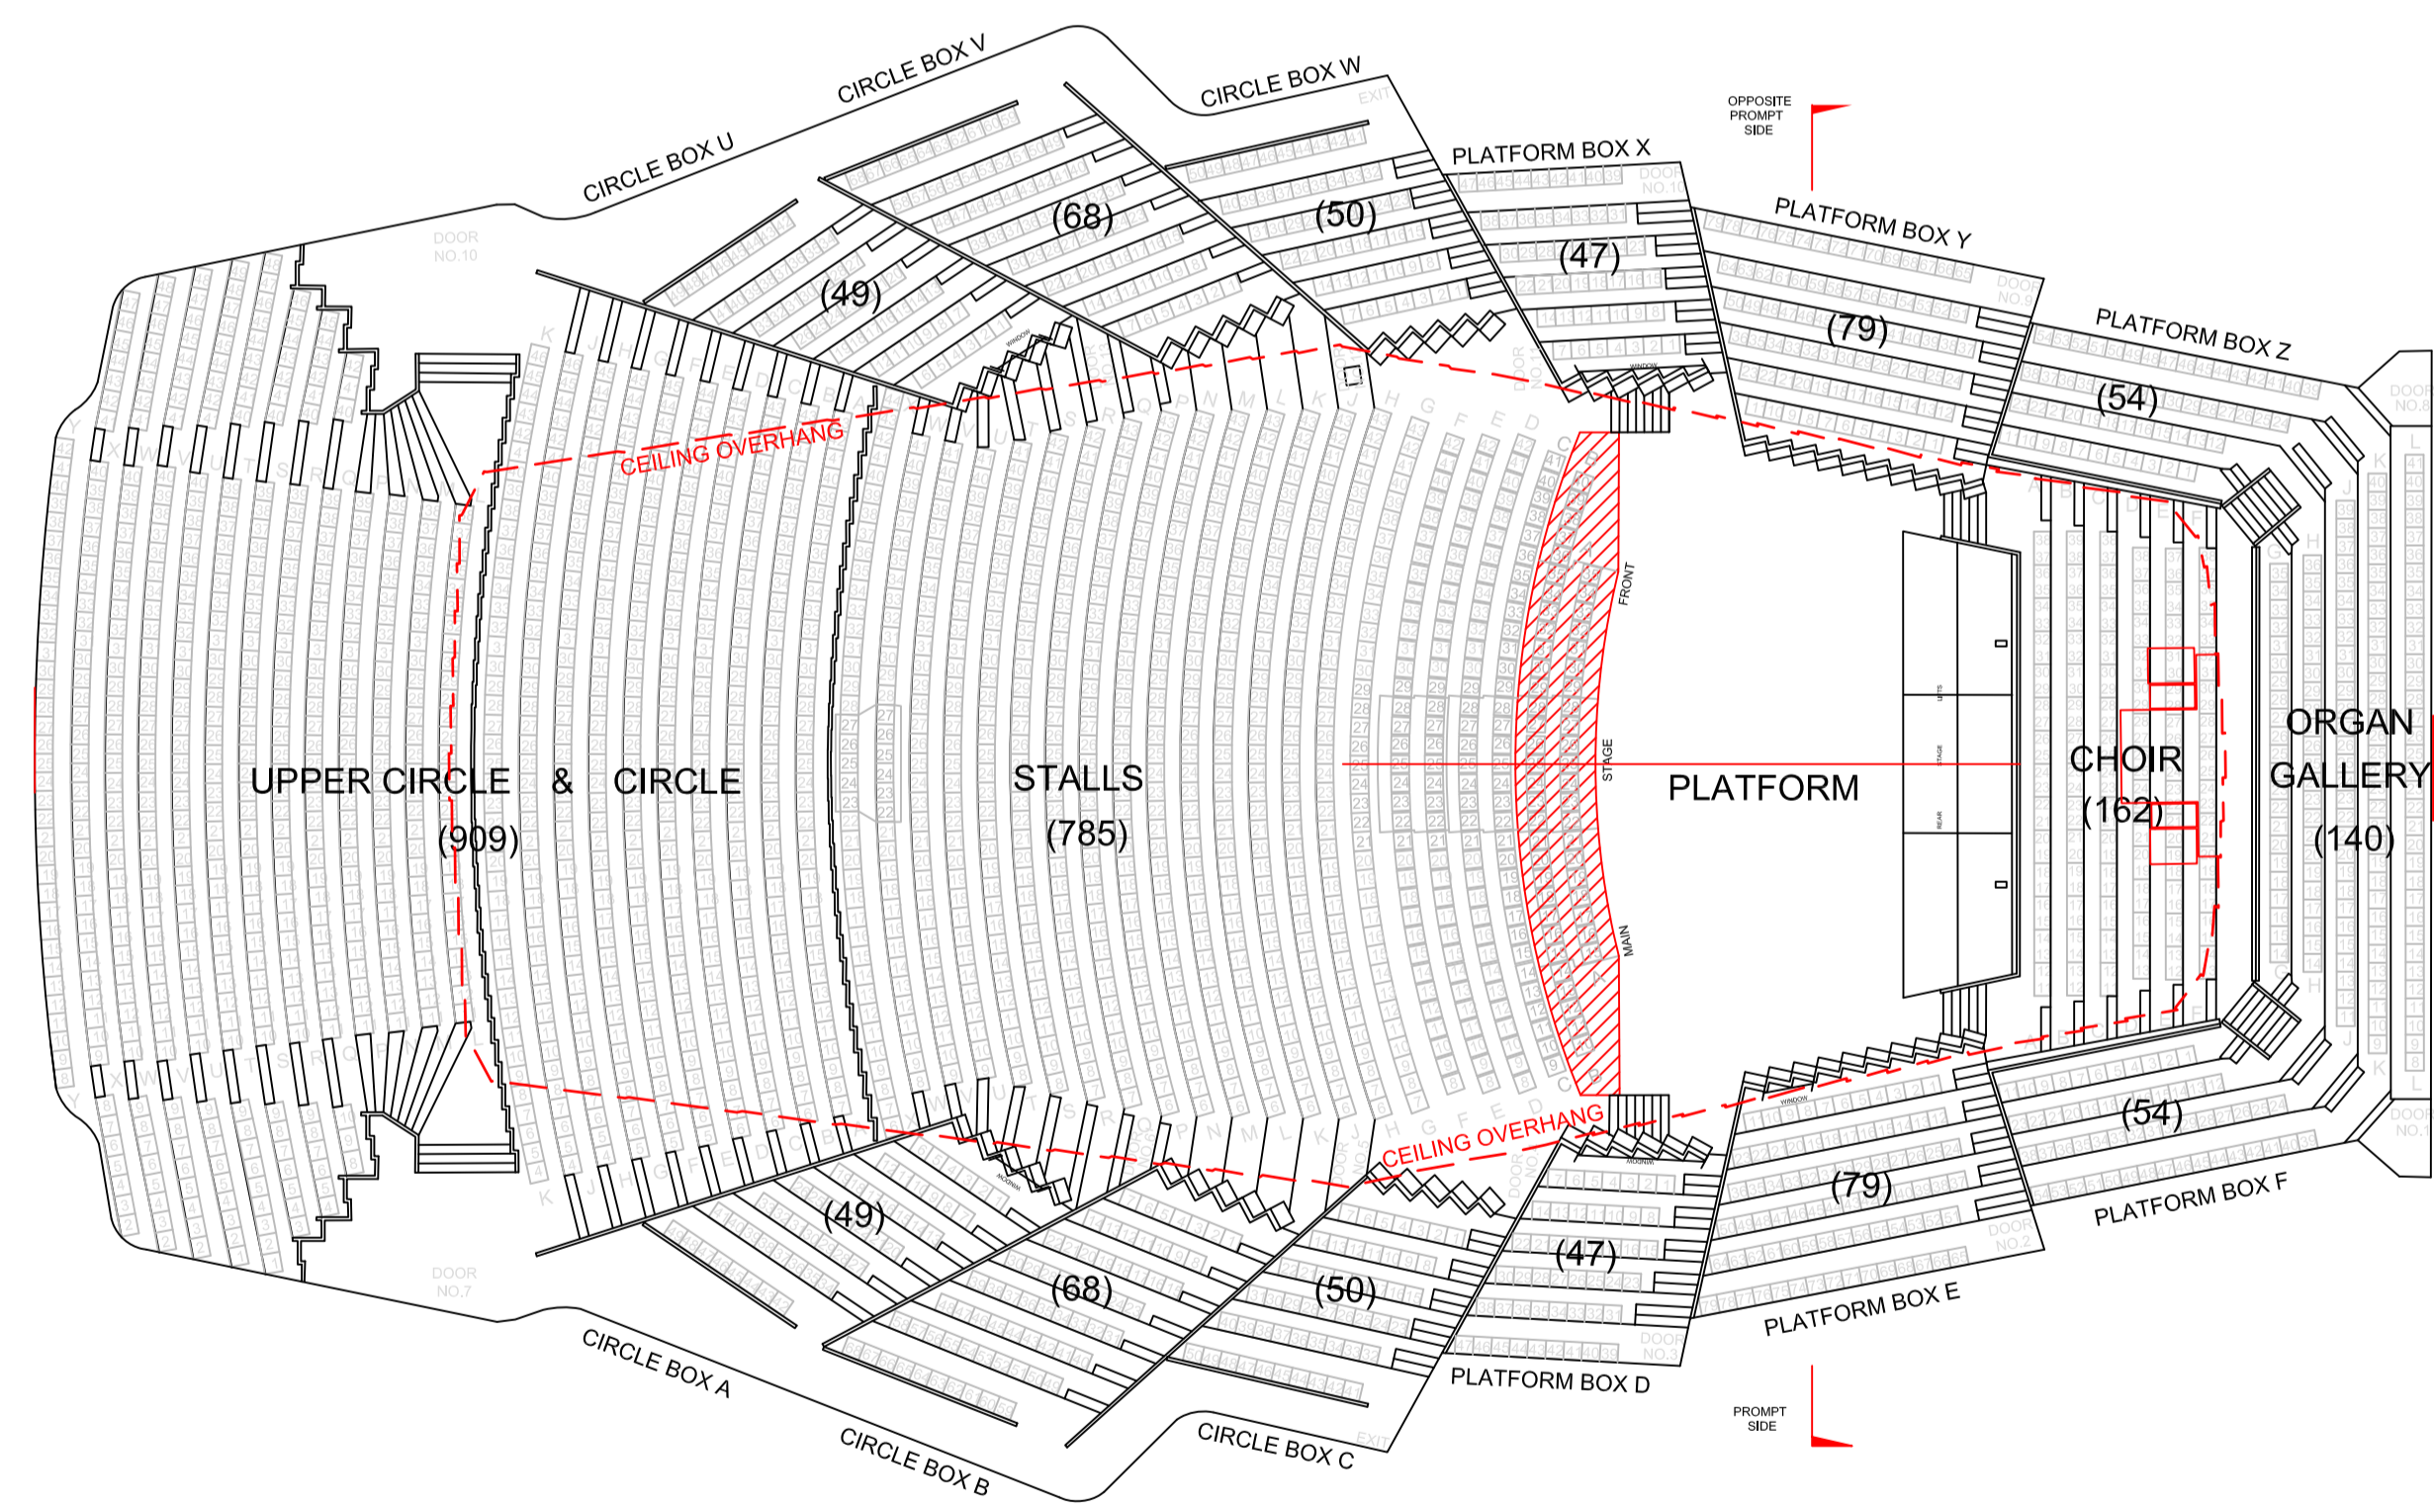


PLAN VIEW

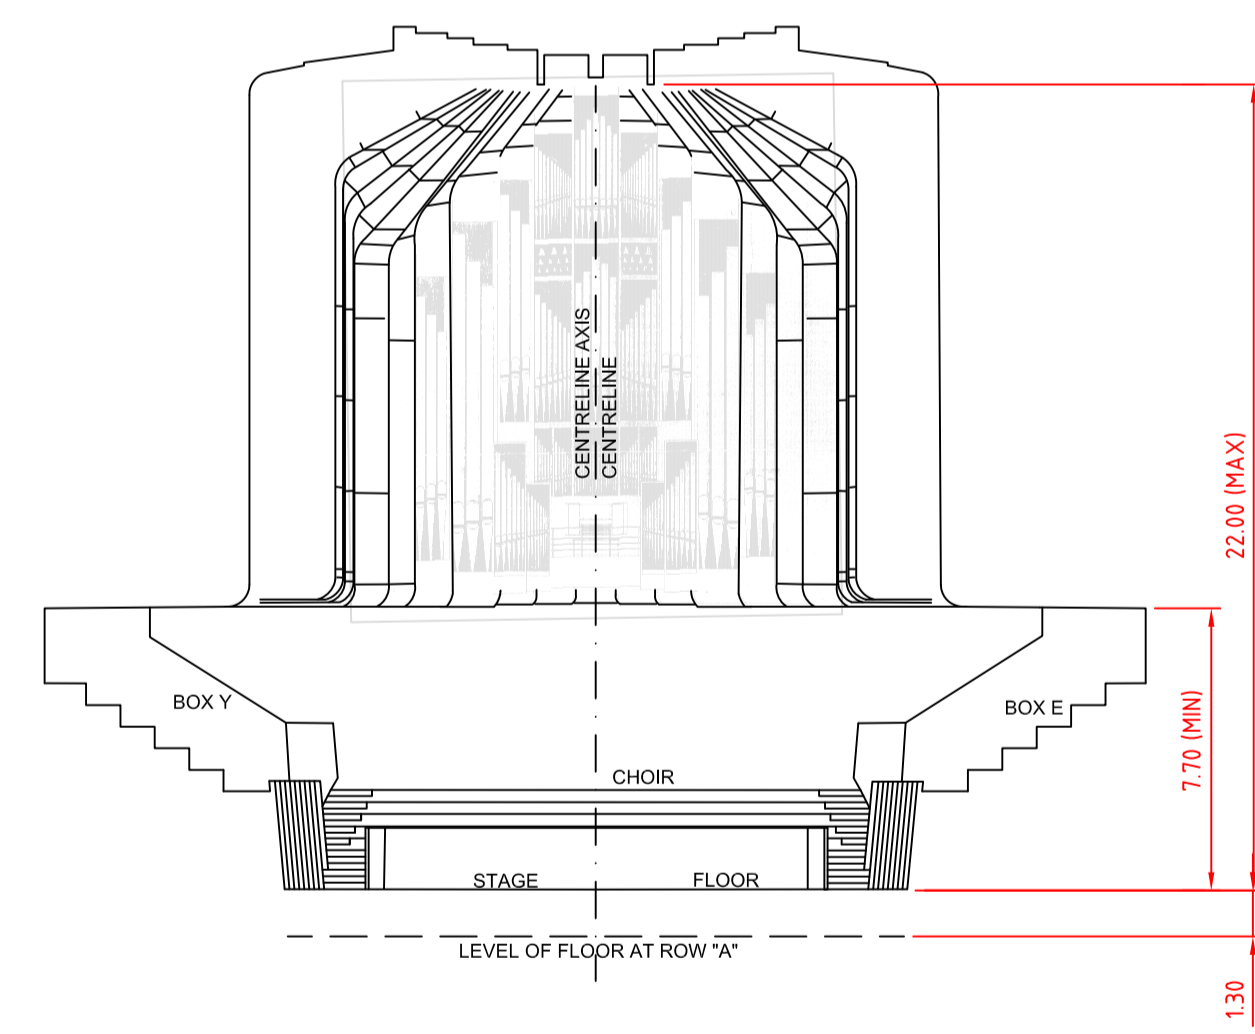

ORGAN ELEVATION

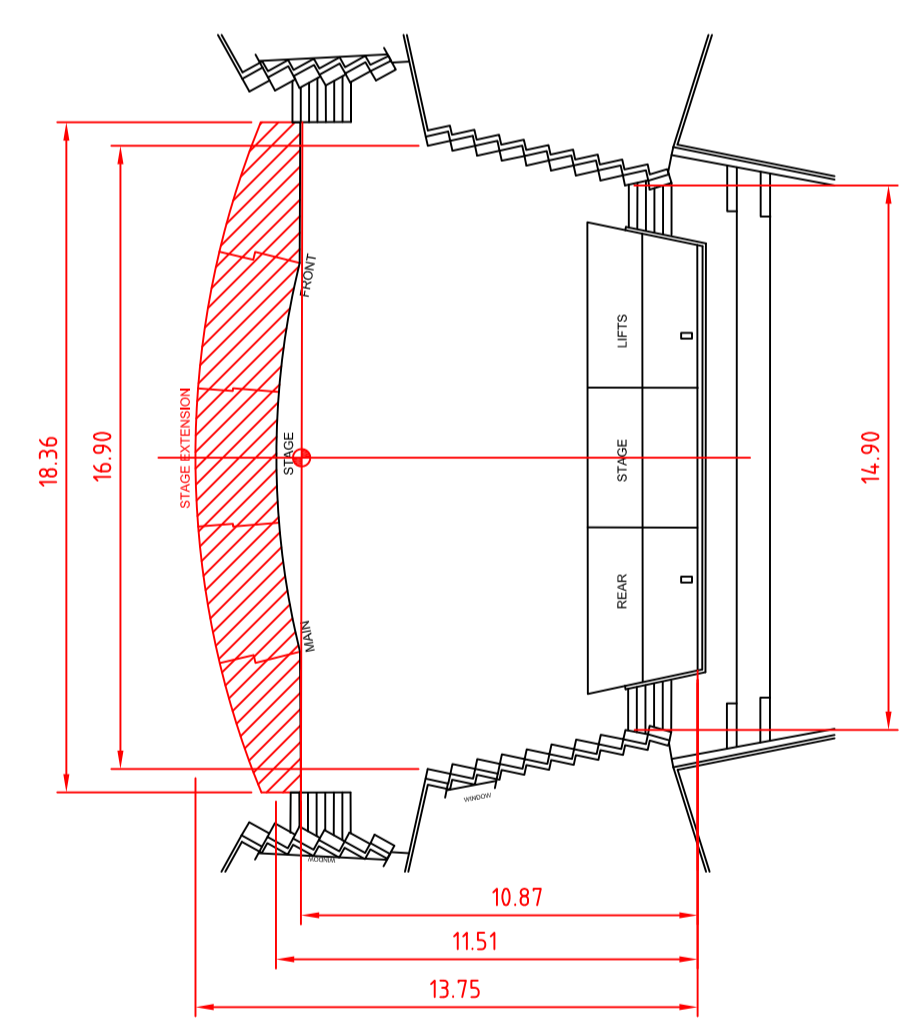

STAGE DIMENSIONS

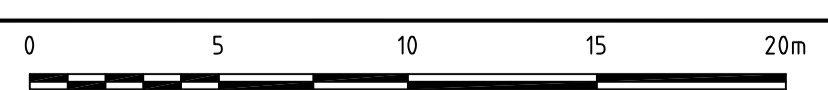

1 : 200

VENUE : CONCERT HALL
 CONTENT : PLAN SECTION ELEVATIONS
 DATE : 03.2010

INTELLECTUAL PROPERTY: Sydney Opera House Trust may hold the intellectual property rights associated with the image and/or software. It is transferred. This information shall be considered copyright except for the sole purpose of assisting the person or organization named in this transfer in performing tasks associated with the named project. This image and/or software and associated or derived information shall not be used for other purposes or transferred to others without the permission of Sydney Opera House Trust. January 2010. ©